


RAJAWASA NARAHENPITA – FLOOR PLAN

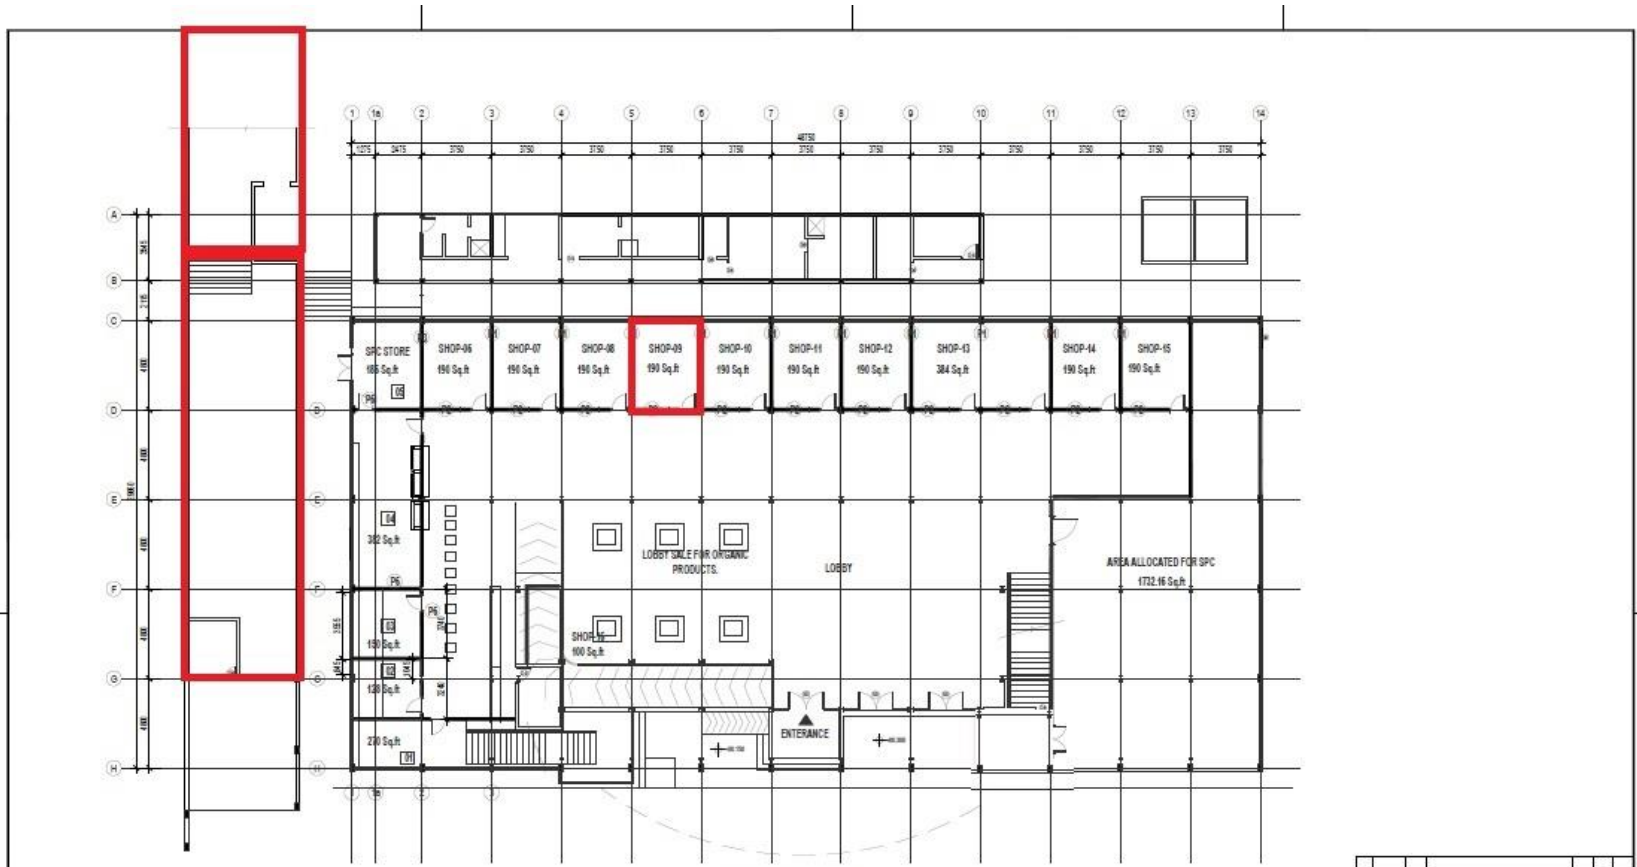

GROUND FLOOR PLAN

Rev	Date	Drawn	Checked	Scale	Sheet				
STATE TRADING COOPERATION									
Project: RENOVATION OF ECONOMIC CENTER NARAHENPITA									
Title: ARCHITECTURAL LAYOUT - RAJAWASALA BUILDING GROUND FLOOR - SHEET 01 OF 02									
cecb CENTRAL ENGINEERING CONSULTANCY BUREAU EPC - WP 1									
Head Office: 15, Southfield Street, Singapore 238902 Tel: 65-6339-8888, Fax: 65-6339-3333 Email: info@cecb.com.sg					Field Office: 107, Robinson Road, Singapore 068902 Tel: 65-6733-1007 Fax: 65-6733-1002 Email: info@cecb.com.sg				
Design	[Signature]								
Checked	[Signature]								
Date	[Signature]								
Scale	[Signature]								
Sheet No.	[Signature]								
BD-454-AR-RW-ASS-01									

