



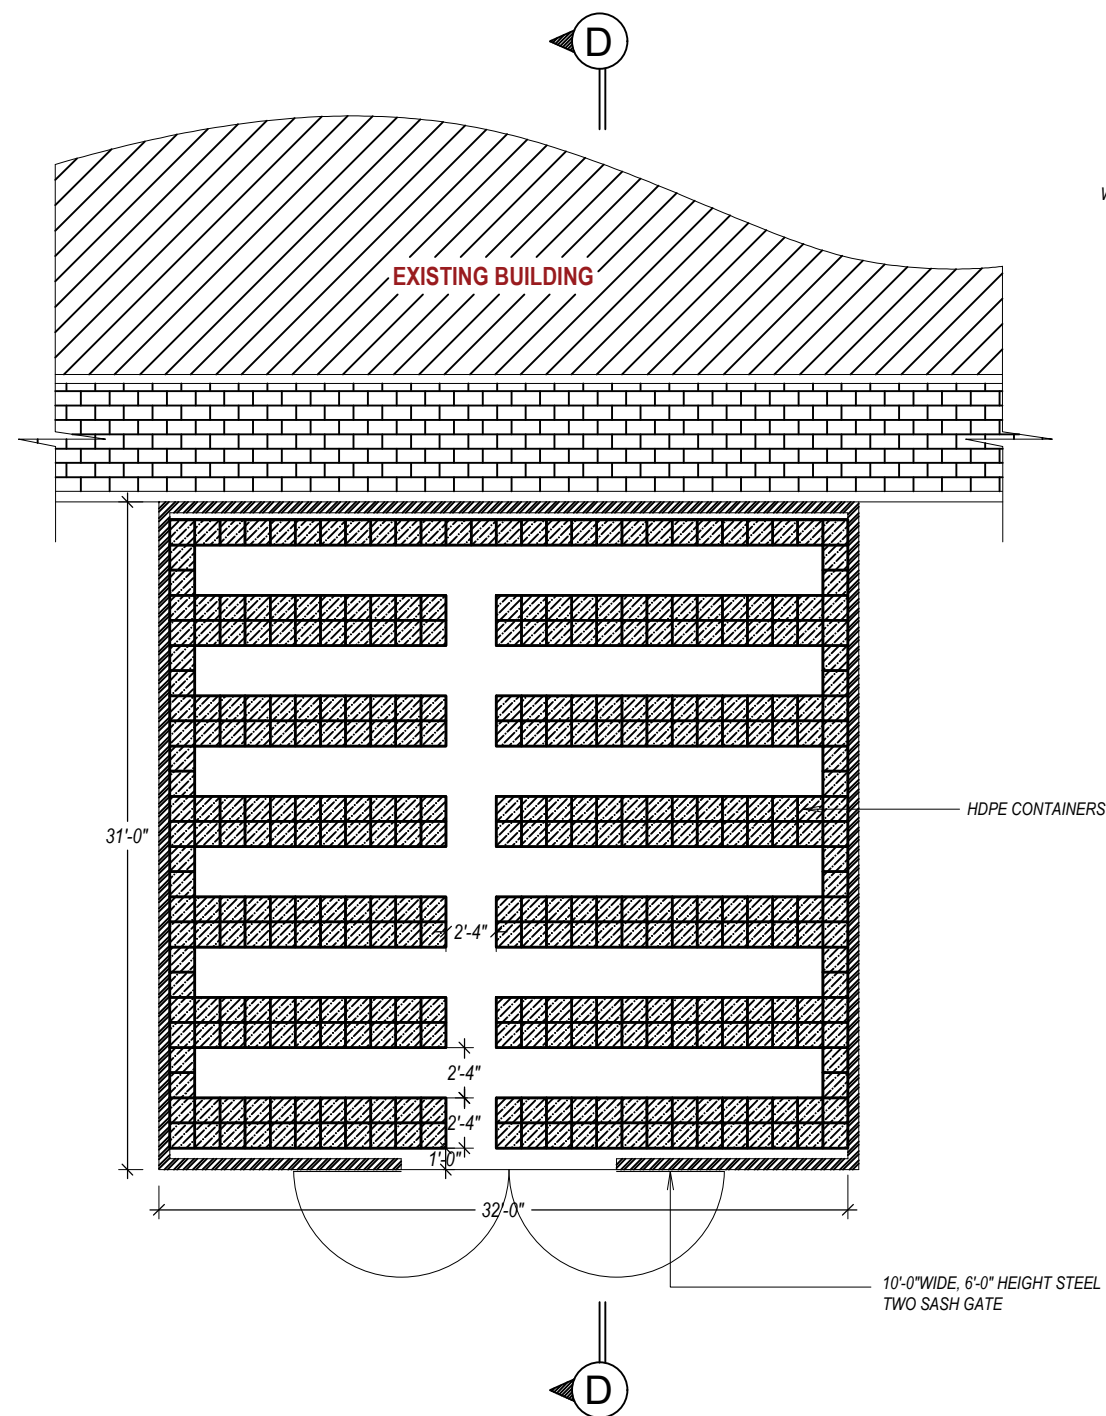

HDPE CONTAINER STACKING ARRANGEMENT

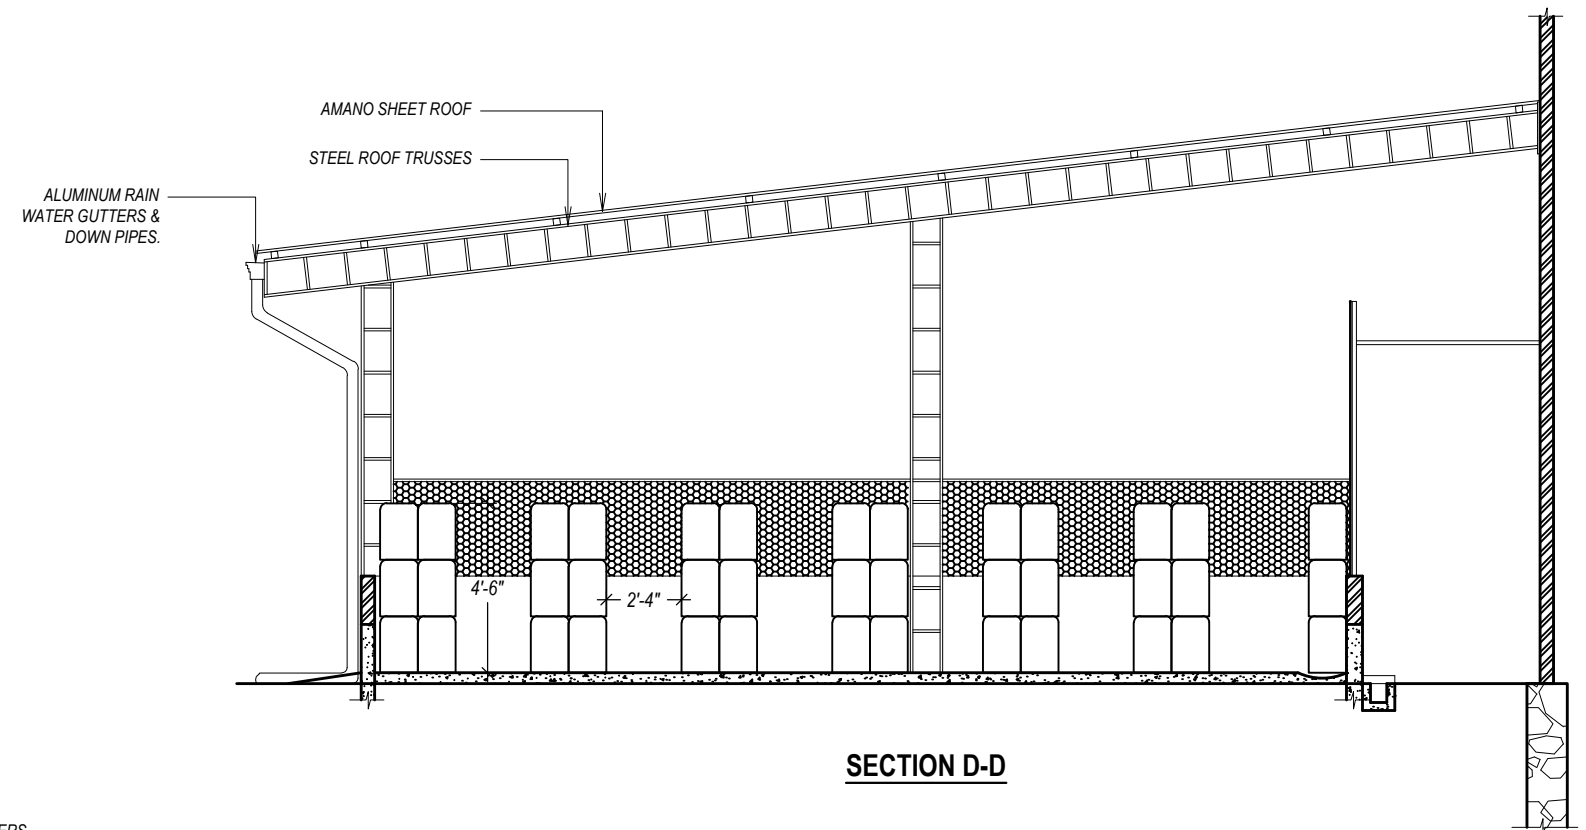

	CWE CONSTRUCTION & ENGINEERING (PVT) Ltd NO 27, CWE SECRETARIATE BUILDING, VAUXHALL STREET, COLOMBO 02 011-2307831
TITLE : PROPOSED EXPANSION OF EXISTING FORMALDEHYDE STORE.	
FOR : SRI LANKA STATE TRADING (GENERAL) CORPORATION	
AT : NO. 100, NAWAM MAWATHA, COLOMBO 02.	
SCALE : 1" : 8'-0"	DATE: 14th AUGUST 2026
DESIGN BY :	