
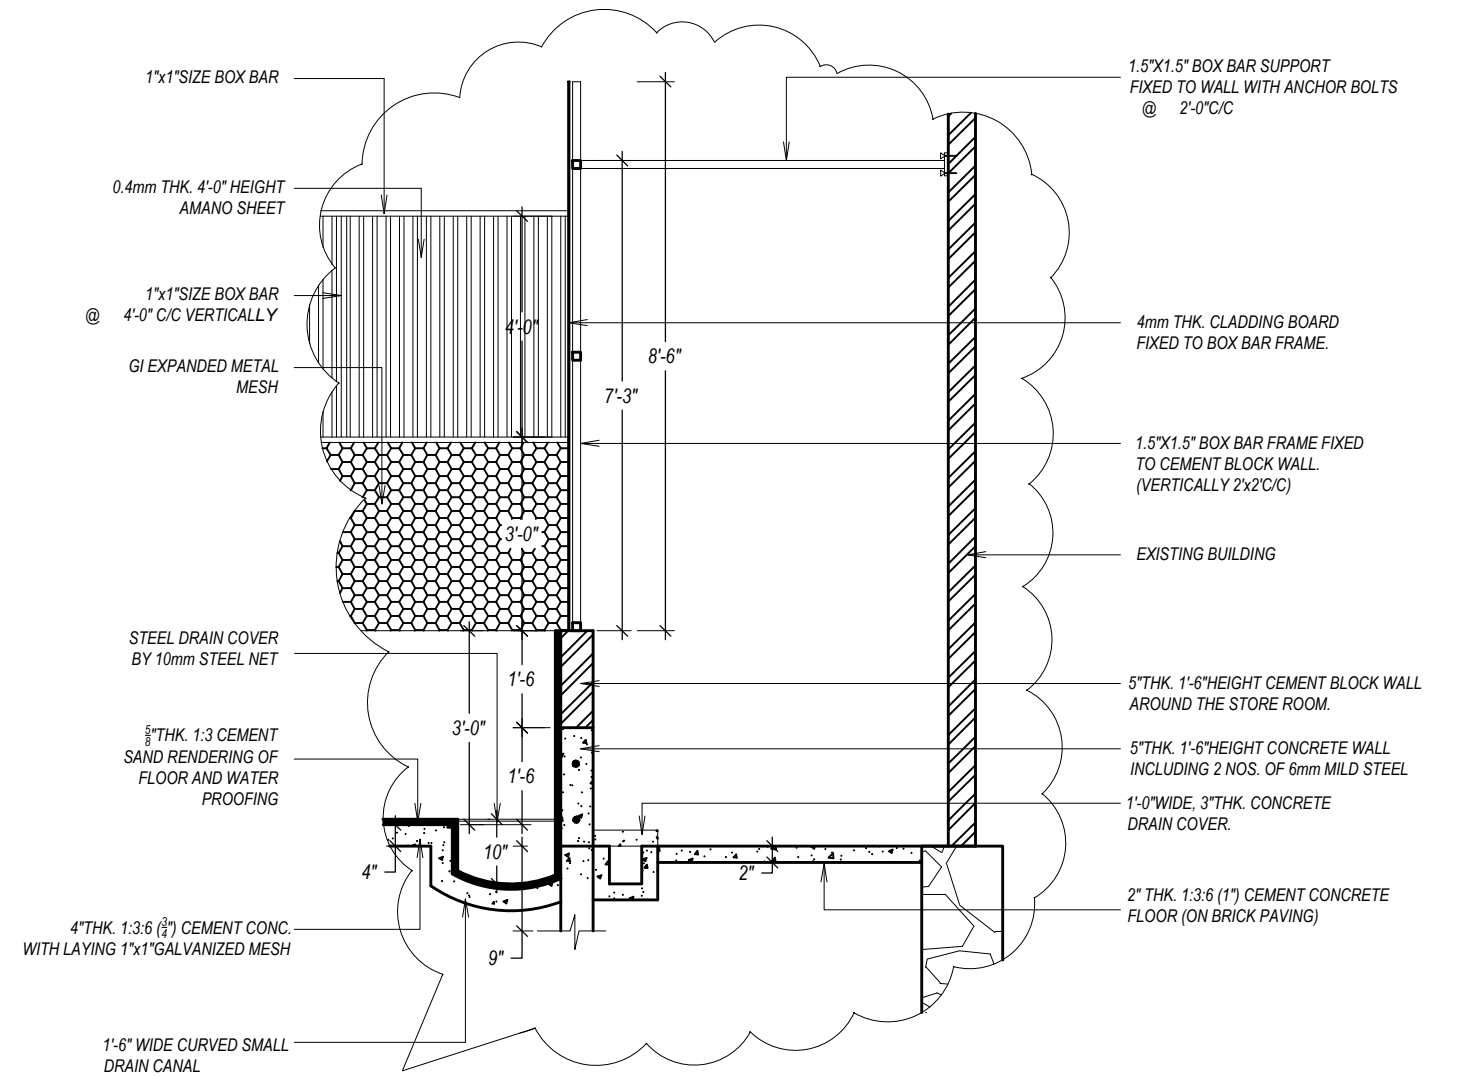
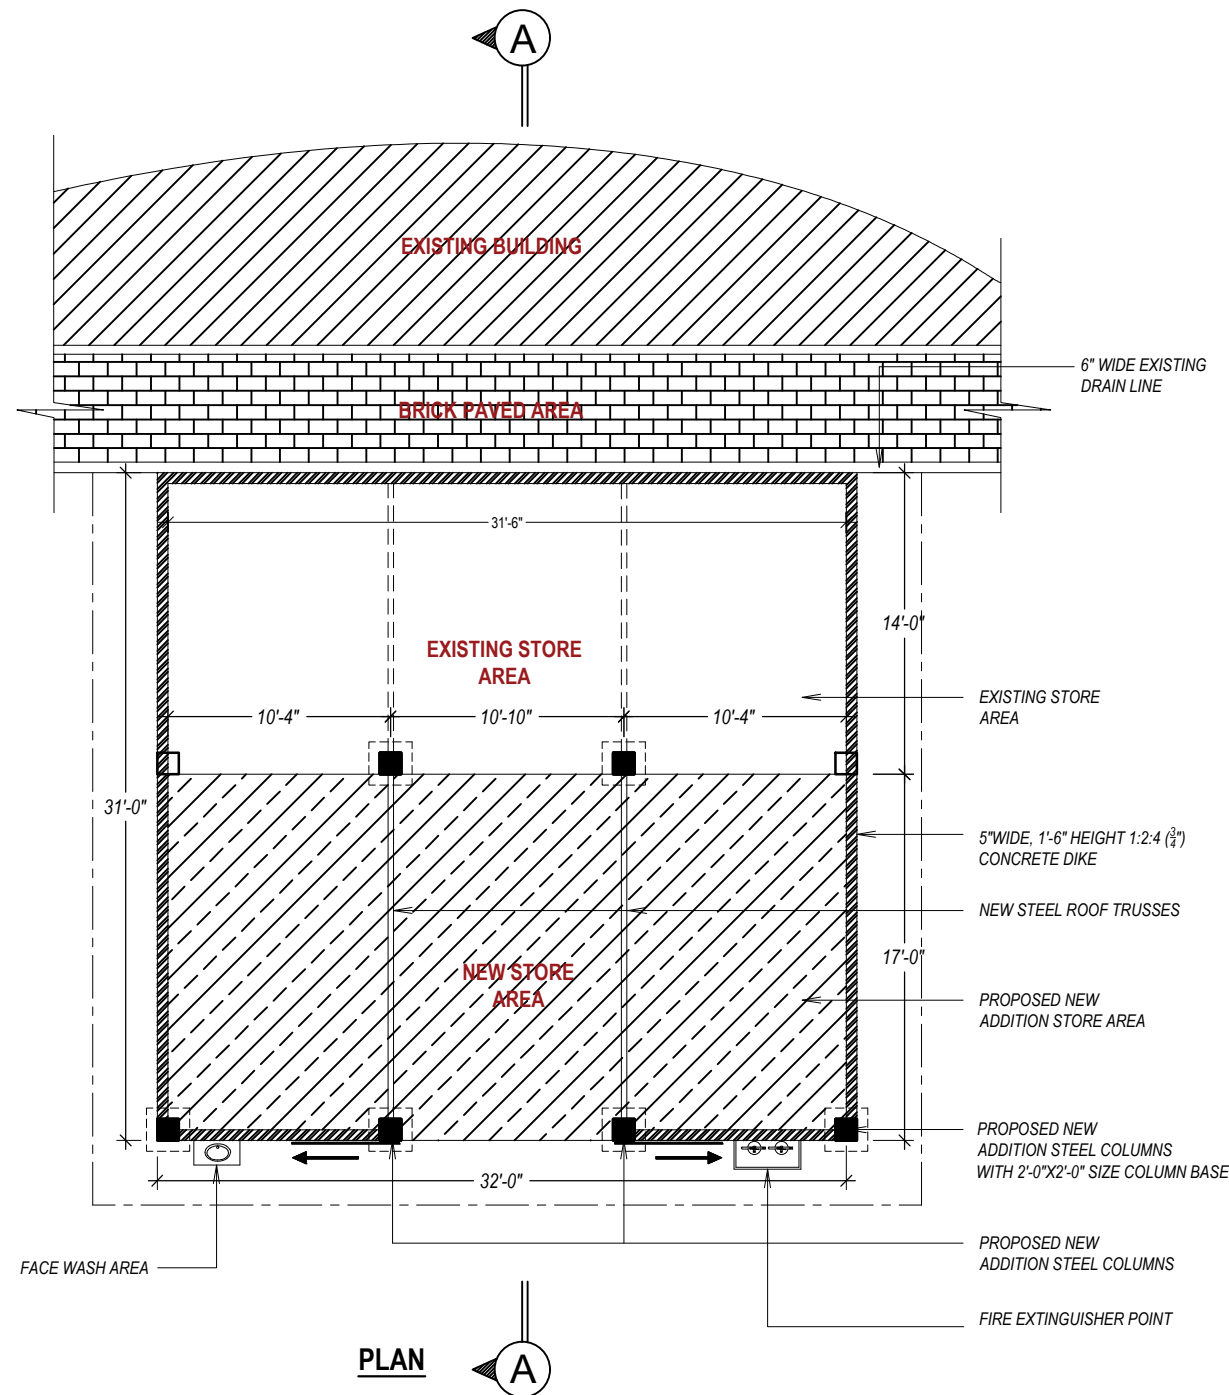


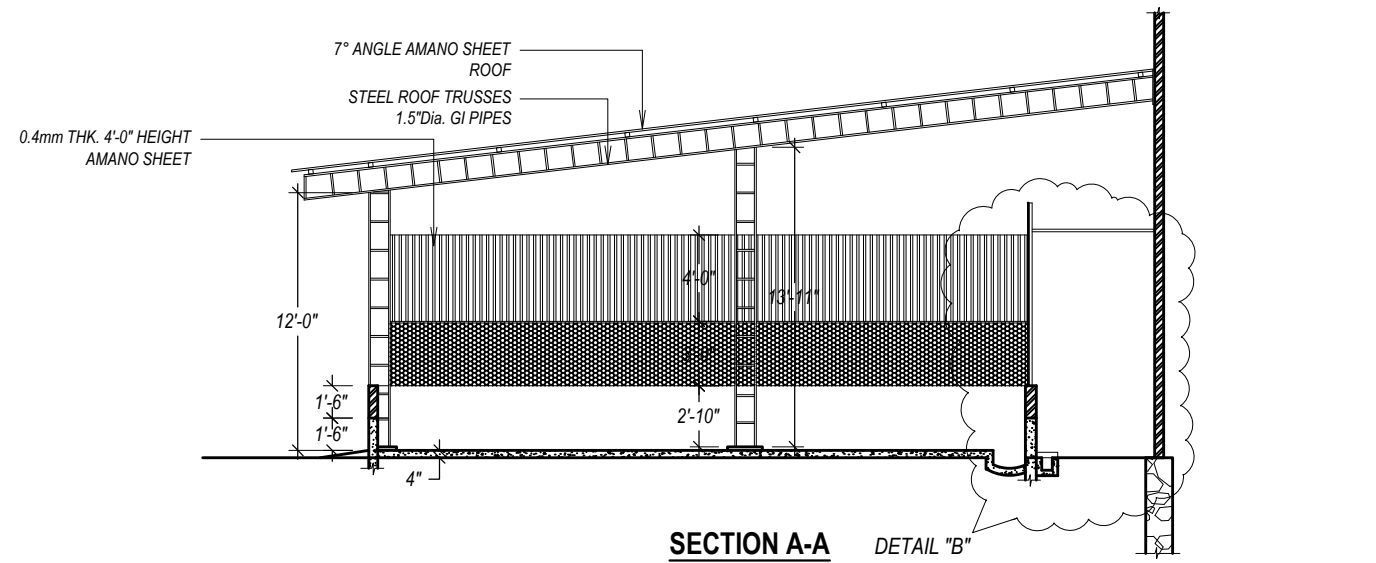

|                                                                                       |   |
|---------------------------------------------------------------------------------------|---|
|  | <p><b>CWE CONSTRUCTION &amp; ENGINEERING (PVT) Ltd</b></p> <p>NO 27, CWE SECRETARIATE BUILDING,<br/>VAUXHALL STREET,<br/>COLOMBO 02<br/>011-2307831</p> |
| <p><b>TITLE : PROPOSED EXPANSION OF EXISTING FORMALDEHYDE STORE.</b></p>              |   |
| <p><b>FOR : SRI LANKA STATE TRADING (GENERAL) CORPORATION</b></p>                     |   |
| <p><b>AT : NO. 100, NAWAM MAWATHA, COLOMBO 02.</b></p>                                |   |
| <p><b>SCALE :</b><br/>1" : 8'-0"</p>                                                  | <p><b>DATE:</b><br/>14<sup>th</sup> AUGUST 2026</p>   |
| <p><b>DESIGN BY :</b></p>                                                             |   |